






All dimensions given are to assist in the pricing of works. It is the responsibility of the person carrying out the works to verify all dimensions on site prior to placing orders or carrying out works.

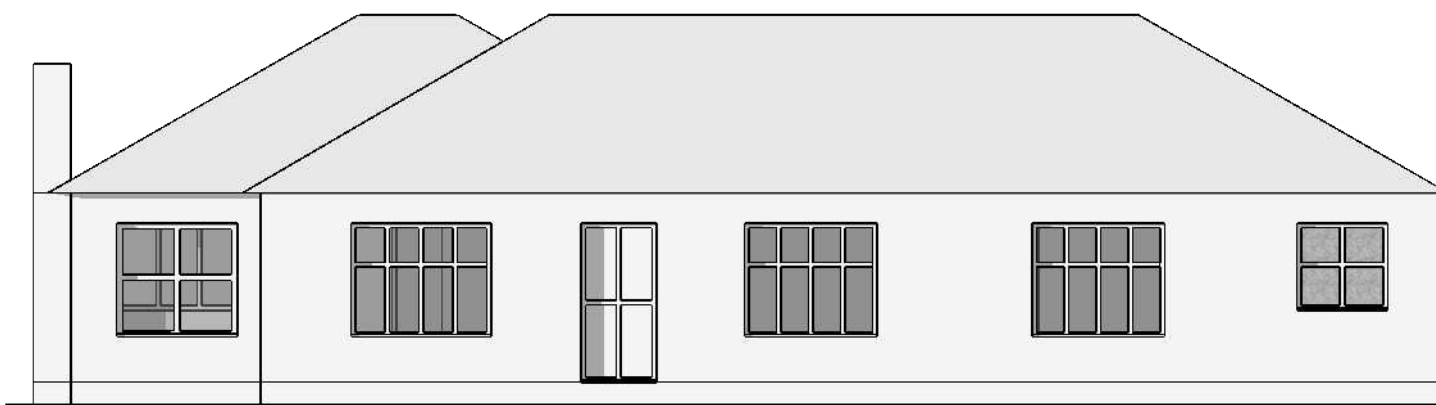


Existing Front Elevation
Scale: 1:100

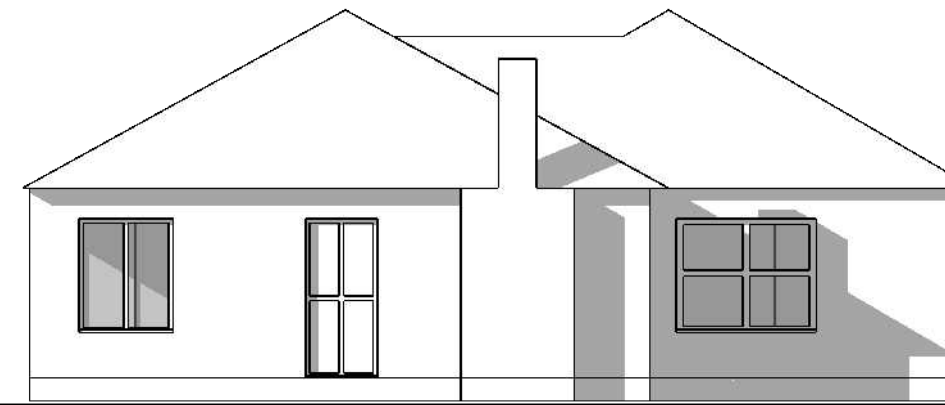

Existing Side Elevation
Scale: 1:100

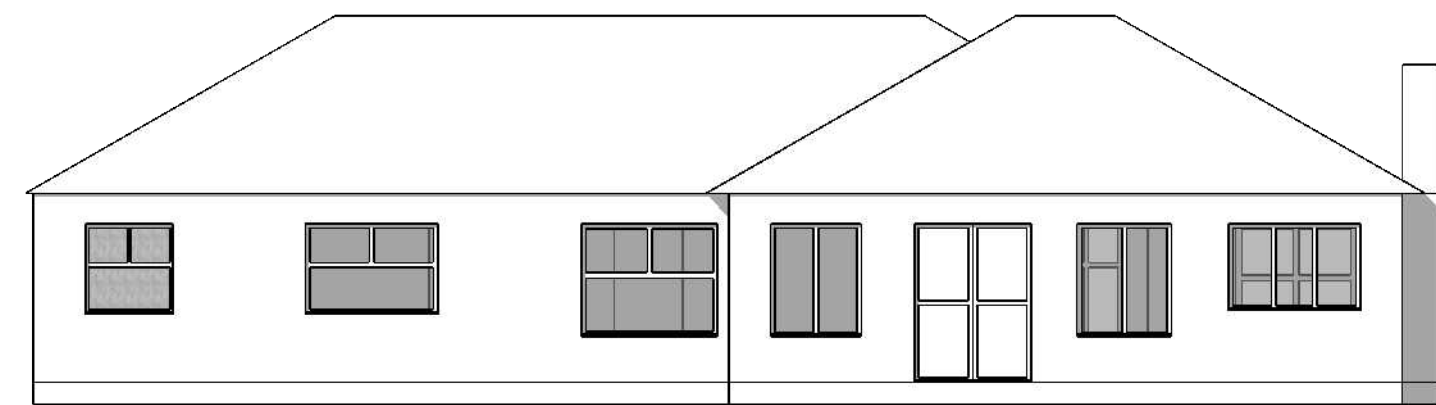

Existing Rear Elevation
Scale: 1:100

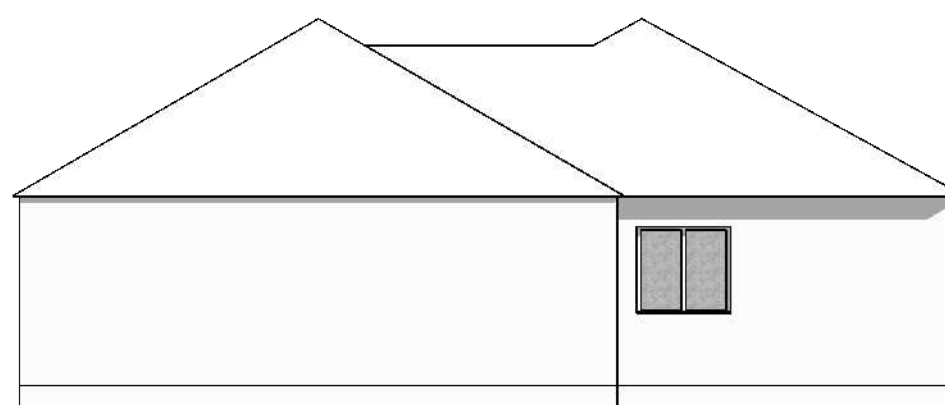

Existing Side Elevation
Scale: 1:100